



MASTER

REV:	B
DATE:	12/09/2
SCALE:	1:500 @

SI1

- LEGEND**
- 1. EXISTING ACCESS
  - 2. NEW CLUB ENTRY

- 7. NEW RSL MEETING ROOM
- 8. PROPOSED EXTENDED FACILITIES
- 8.1 KITCHENS

ISSUE	DATE	AMENDMENTS	BY
A	15/10/24	INITIAL ISSUE	MF

**NOT FOR CONSTRUCTION**

NOTES:



• Traffic Planning • Transport Planning  
• Traffic Engineering • Road Safety

SUITE 2.03, 789 TOORAK ROAD  
HAWTHORN EAST, VIC, 3123  
P: +613 9804 3610  
W: obrientraffic.com

ENGINEER:	J MACAULAY	DRAWING NO:	26558-CLP-01A
DESIGNED BY:	M FERGUSON	SHEET NO:	1 OF 4
DATE:	15/10/24	JOB NO:	26558
Scale:	1:500	ORIGINAL:	A3
Var:		ISSUE:	A


**TORQUAY BOWLS CLUB**  
**CARPARK LAYOUT**  
**CONCEPT LAYOUT PLAN**





**MASTER**



REV:	B
DATE:	12/09/2
SCALE:	1:500 @

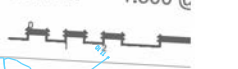

**SI1**

- LEGEND**
- 1. EXISTING ACCESS
  - 2. NEW CLUB ENTRY

- 7. NEW RSL MEETING ROOM
- 8. PROPOSED EXTENDED FACILITIES
- 8.1 KITCHENS

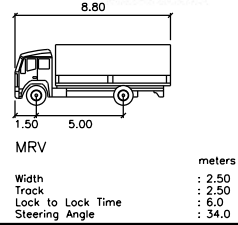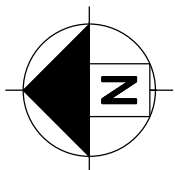

**8.8m MRV ENTRY**  
**TORQUAY BOWLS CLUB**  
 1:500 @ A3 15/10/24  
 DWG NO: 26558-CLP-01A

**KEY**

	CENTRE LINE OF FRONT WHEELS
	WHEEL PATH
	VEHICLE BODY
	VEHICLE CLEARANCE LINE (500mm FROM VEHICLE BODY)

**NOT FOR CONSTRUCTION**



• Traffic Planning • Transport Planning  
 • Traffic Engineering • Road Safety



SUITE 2.03, 789 TOORAK ROAD  
 HAWTHORN EAST, VIC, 3123  
 P: +613 9804 3610  
 W: obrientraffic.com





- LEGEND**
- 1. EXISTING ACCESS
  - 2. NEW CLUB ENTRY

- 7. NEW RSL MEETING ROOM
- 8. PROPOSED EXTENDED FACILITIES
- 8.1 KITCHENS

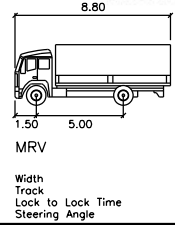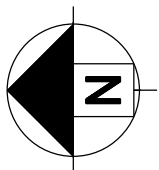

**8.8m MRV EXIT**  
**TORQUAY BOWLS CLUB**  
 1:500 @ A3 15/10/24  
 DWG NO: 26558-CLP-01A

**KEY**

	CENTRE LINE OF FRONT WHEELS
	WHEEL PATH
	VEHICLE BODY
	VEHICLE CLEARANCE LINE (500mm FROM VEHICLE BODY)



• Traffic Planning • Transport Planning  
 • Traffic Engineering • Road Safety

SUITE 2.03, 789 TOORAK ROAD  
 HAWTHORN EAST, VIC, 3123  
 P: +613 9804 3610  
 W: obrientraffic.com

**MASTER**


REV:	B
DATE:	12/09/2
SCALE:	1:500 @




**SI1**

**NOT FOR CONSTRUCTION**



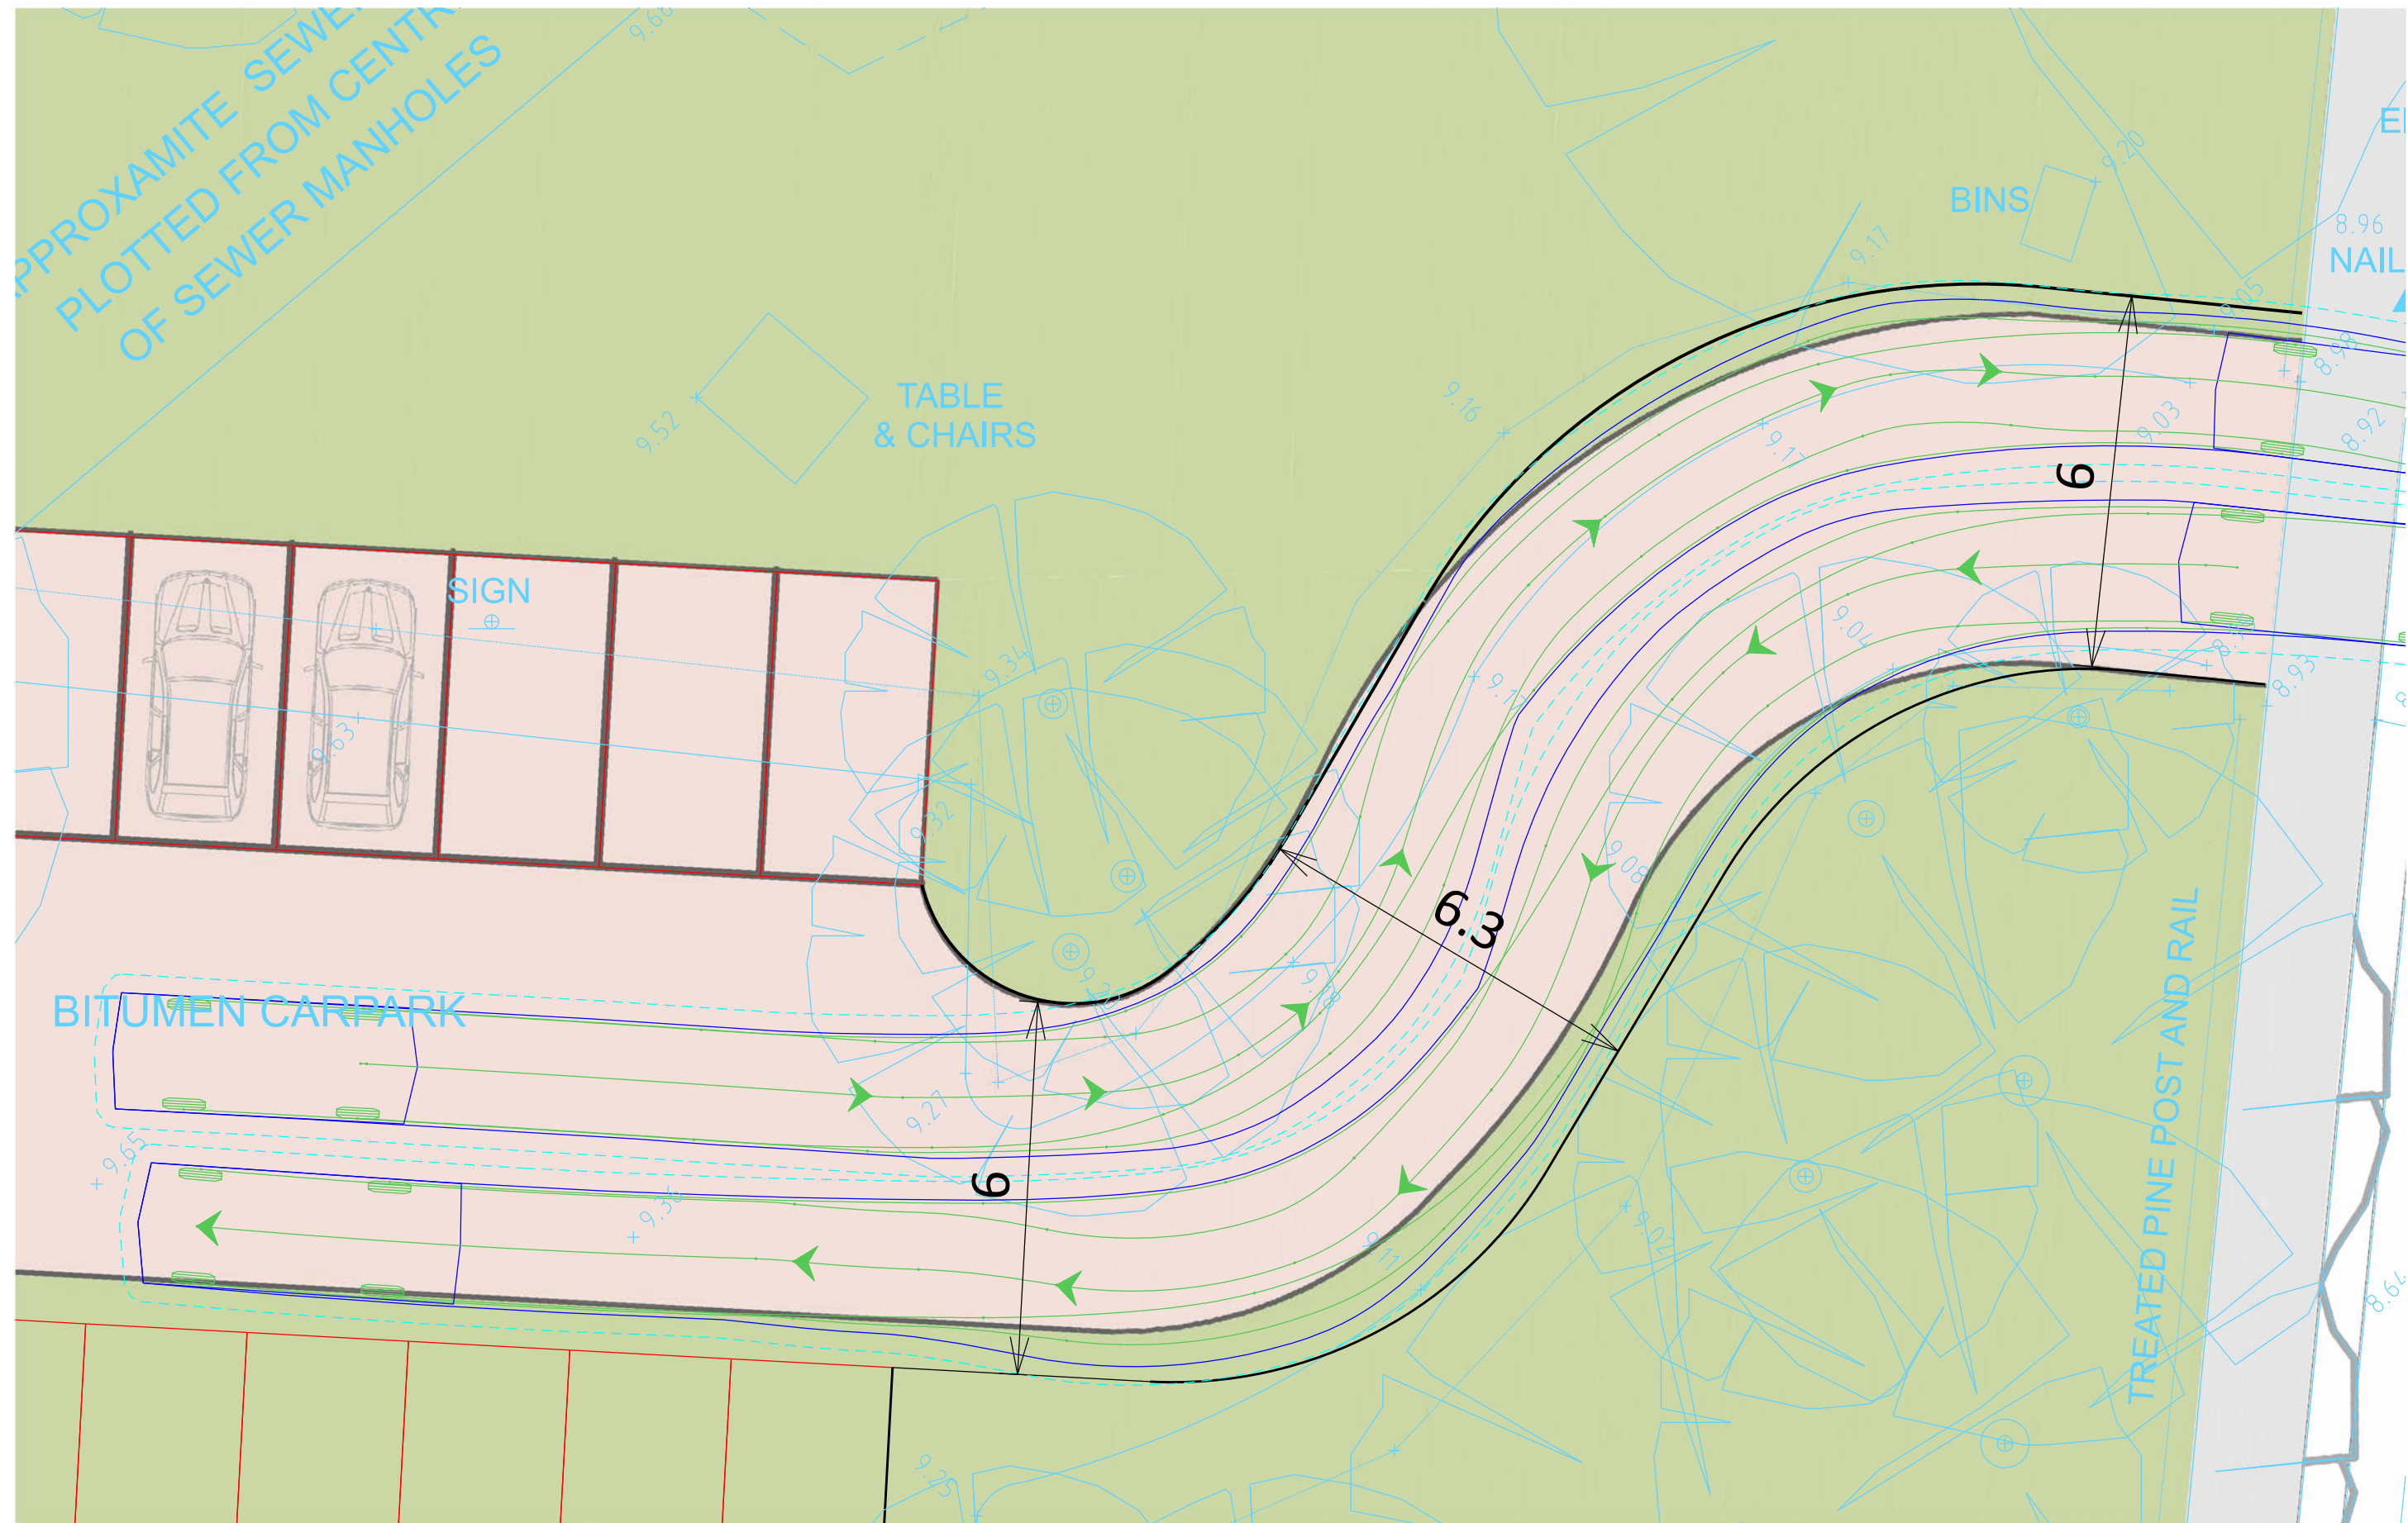

NOT FOR CONSTRUCTION

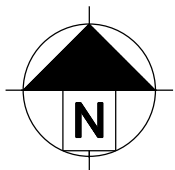


B85		B99	
Width	4.91	Width	5.20
Track	2.80	Track	3.05
Lock to Lock Time	6.0	Lock to Lock Time	6.0
Steering Angle	34.1	Steering Angle	33.9

**B85  
PASSING B99**  
TORQUAY BOWLS CLUB  
1:100 @ A3 15/10/24  
DWG NO: 26558-CLP-01A


KEY	
	CENTRE LINE OF FRONT WHEELS
	WHEEL PATH
	VEHICLE BODY
	VEHICLE CLEARANCE LINE (300mm FROM VEHICLE BODY)

• Traffic Planning • Transport Planning  
• Traffic Engineering • Road Safety

SUITE 2.03, 789 TOORAK ROAD  
HAWTHORN EAST, VIC, 3123  
P: +613 9804 3610  
W: obrientraffic.com

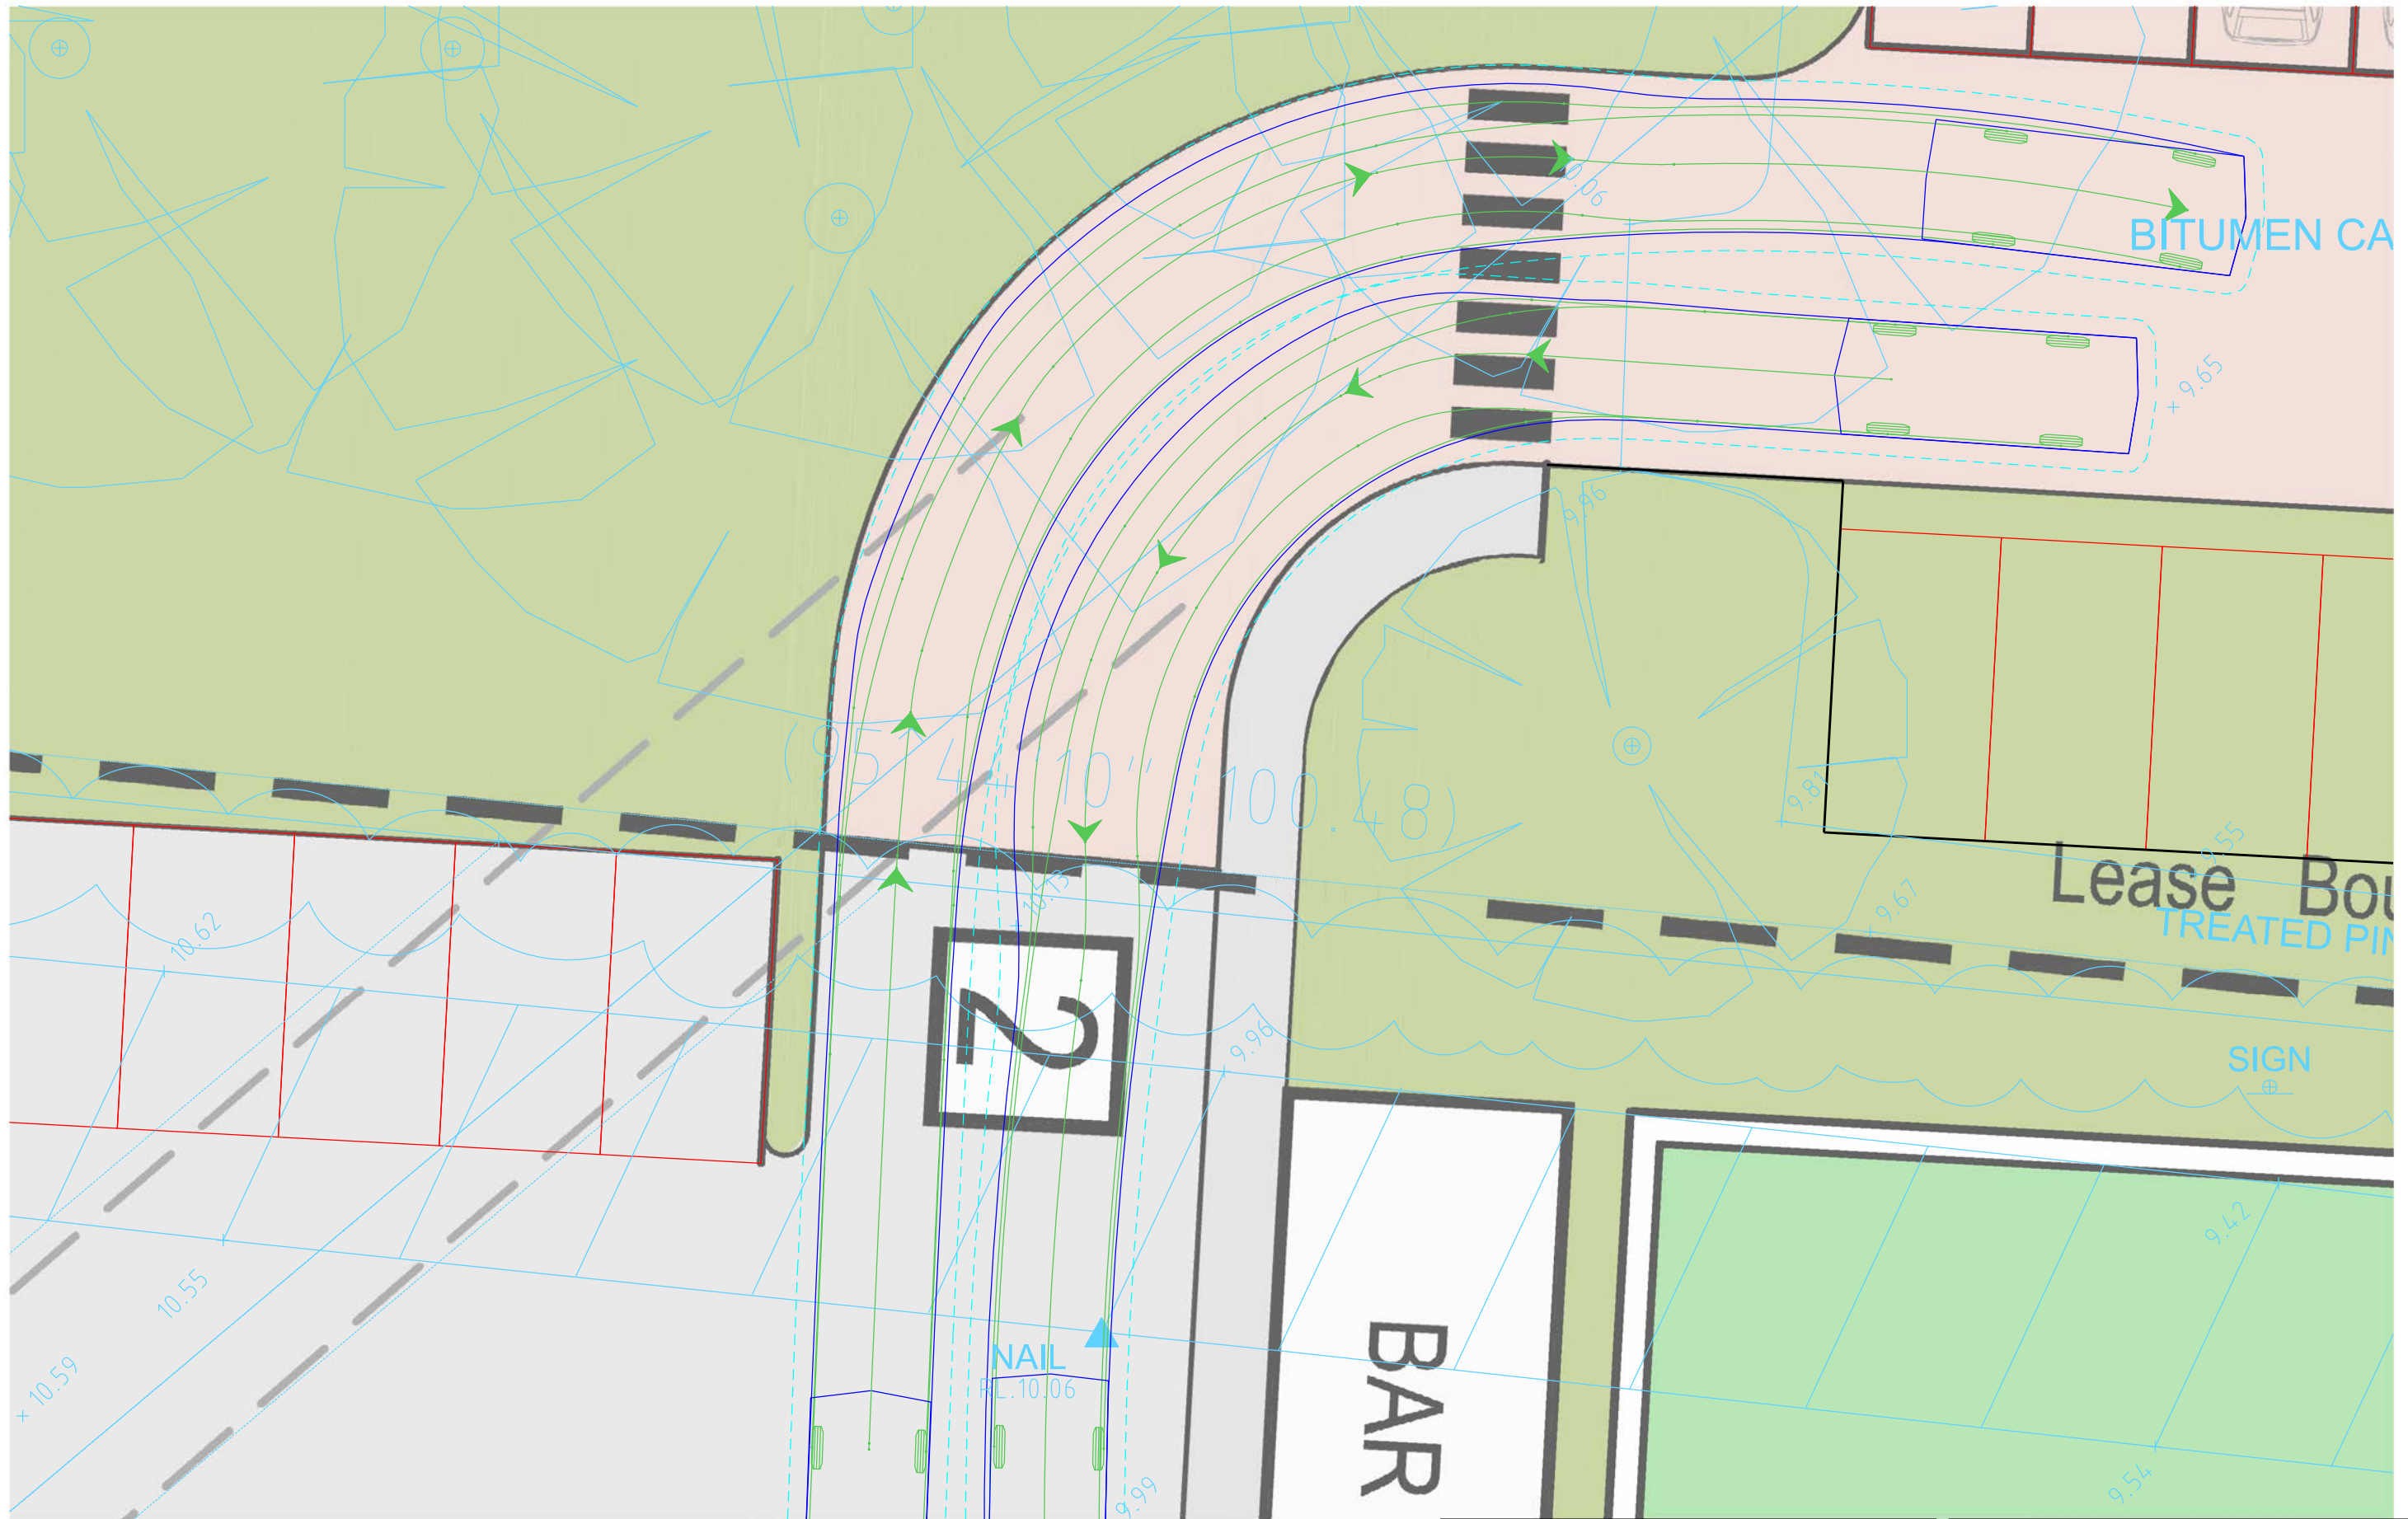

**NOT FOR CONSTRUCTION**

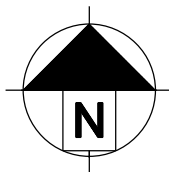

B85		B99	
Width	4.91	Width	5.20
Track	2.80	Track	3.05
Lock to Lock Time	6.0	Lock to Lock Time	6.0
Steering Angle	34.1	Steering Angle	33.9

**B85  
PASSING B99**  
**TORQUAY BOWLS CLUB**  
 1:100 @ A3 15/10/24  
 DWG NO: 26558-CLP-01A

KEY	
	CENTRE LINE OF FRONT WHEELS
	WHEEL PATH
	VEHICLE BODY
	VEHICLE CLEARANCE LINE (300mm FROM VEHICLE BODY)



• Traffic Planning • Transport Planning  
 • Traffic Engineering • Road Safety  
 SUITE 2.03, 789 TOORAK ROAD  
 HAWTHORN EAST, VIC, 3123  
 P: +613 9804 3610  
 W: obrientraffic.com